




LOT 16


TITLE <b>ANGLED PERSPECTIVES</b>			GENERAL NOTES N/A	
DATE 11JUNE25	PROJECT NO. 1232	PROJECT TITLE 3621 AUTUMN LANE - SL16 - THE HEIGHTS - BTH		

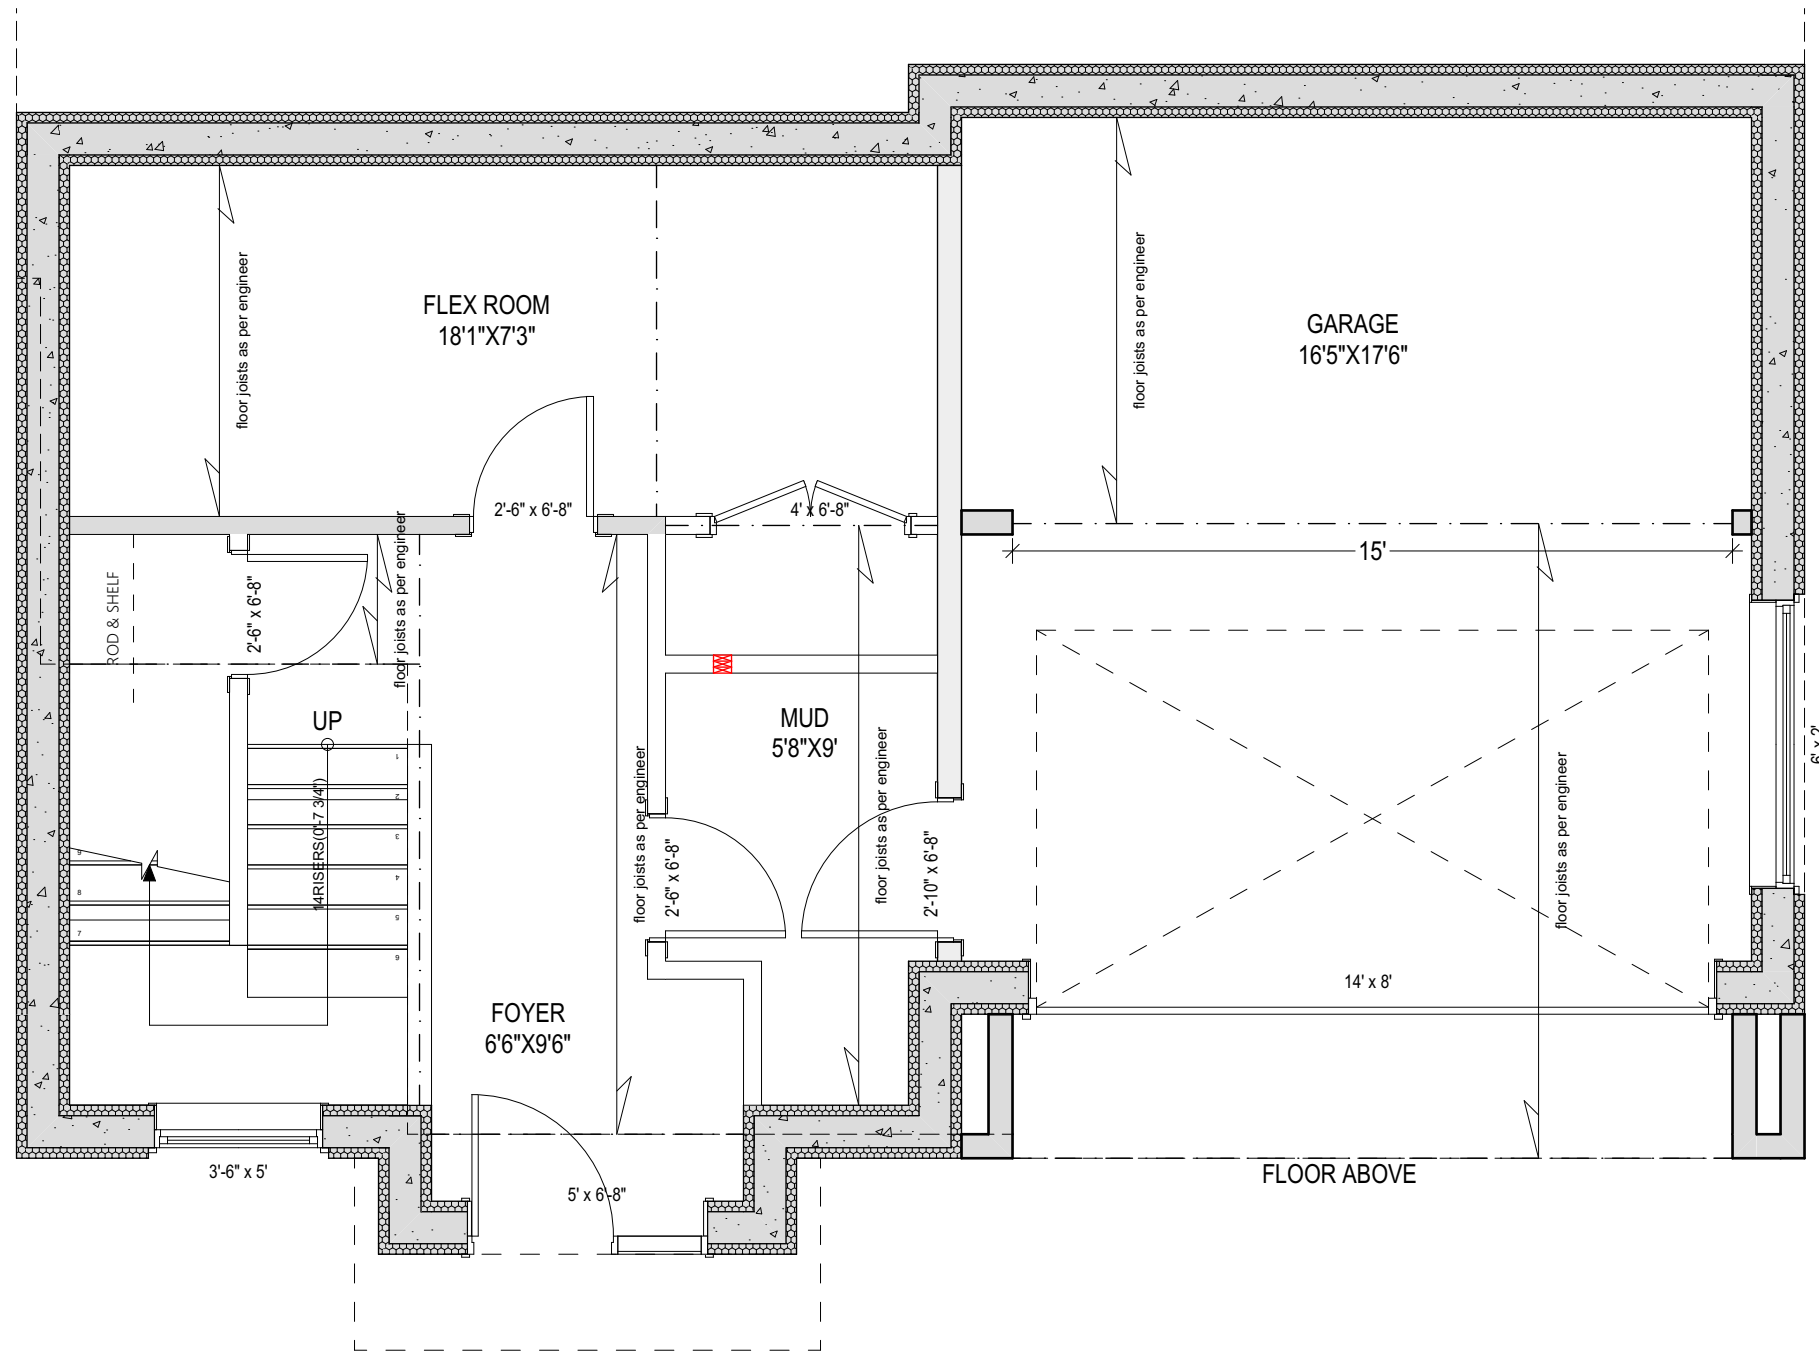

○ MAIN FLOOR PLAN (8'-0 3/4" CEILING HEIGHT)


SCALE: 1/4" = 1' - 0"  
 MAIN FLOOR AREA: 447.45 sq ft  
 GARAGE AREA: 347.51 sq ft

TITLE FLOOR PLAN CONCEPT			GENERAL NOTES N/A
DATE 11JUNE25	PROJECT NO. 1232	PROJECT TITLE 3621 AUTUMN LANE - SL16 - THE HEIGHTS - BTH	 <small>© 2021 CARMA DESIGN GROUP INC.</small>

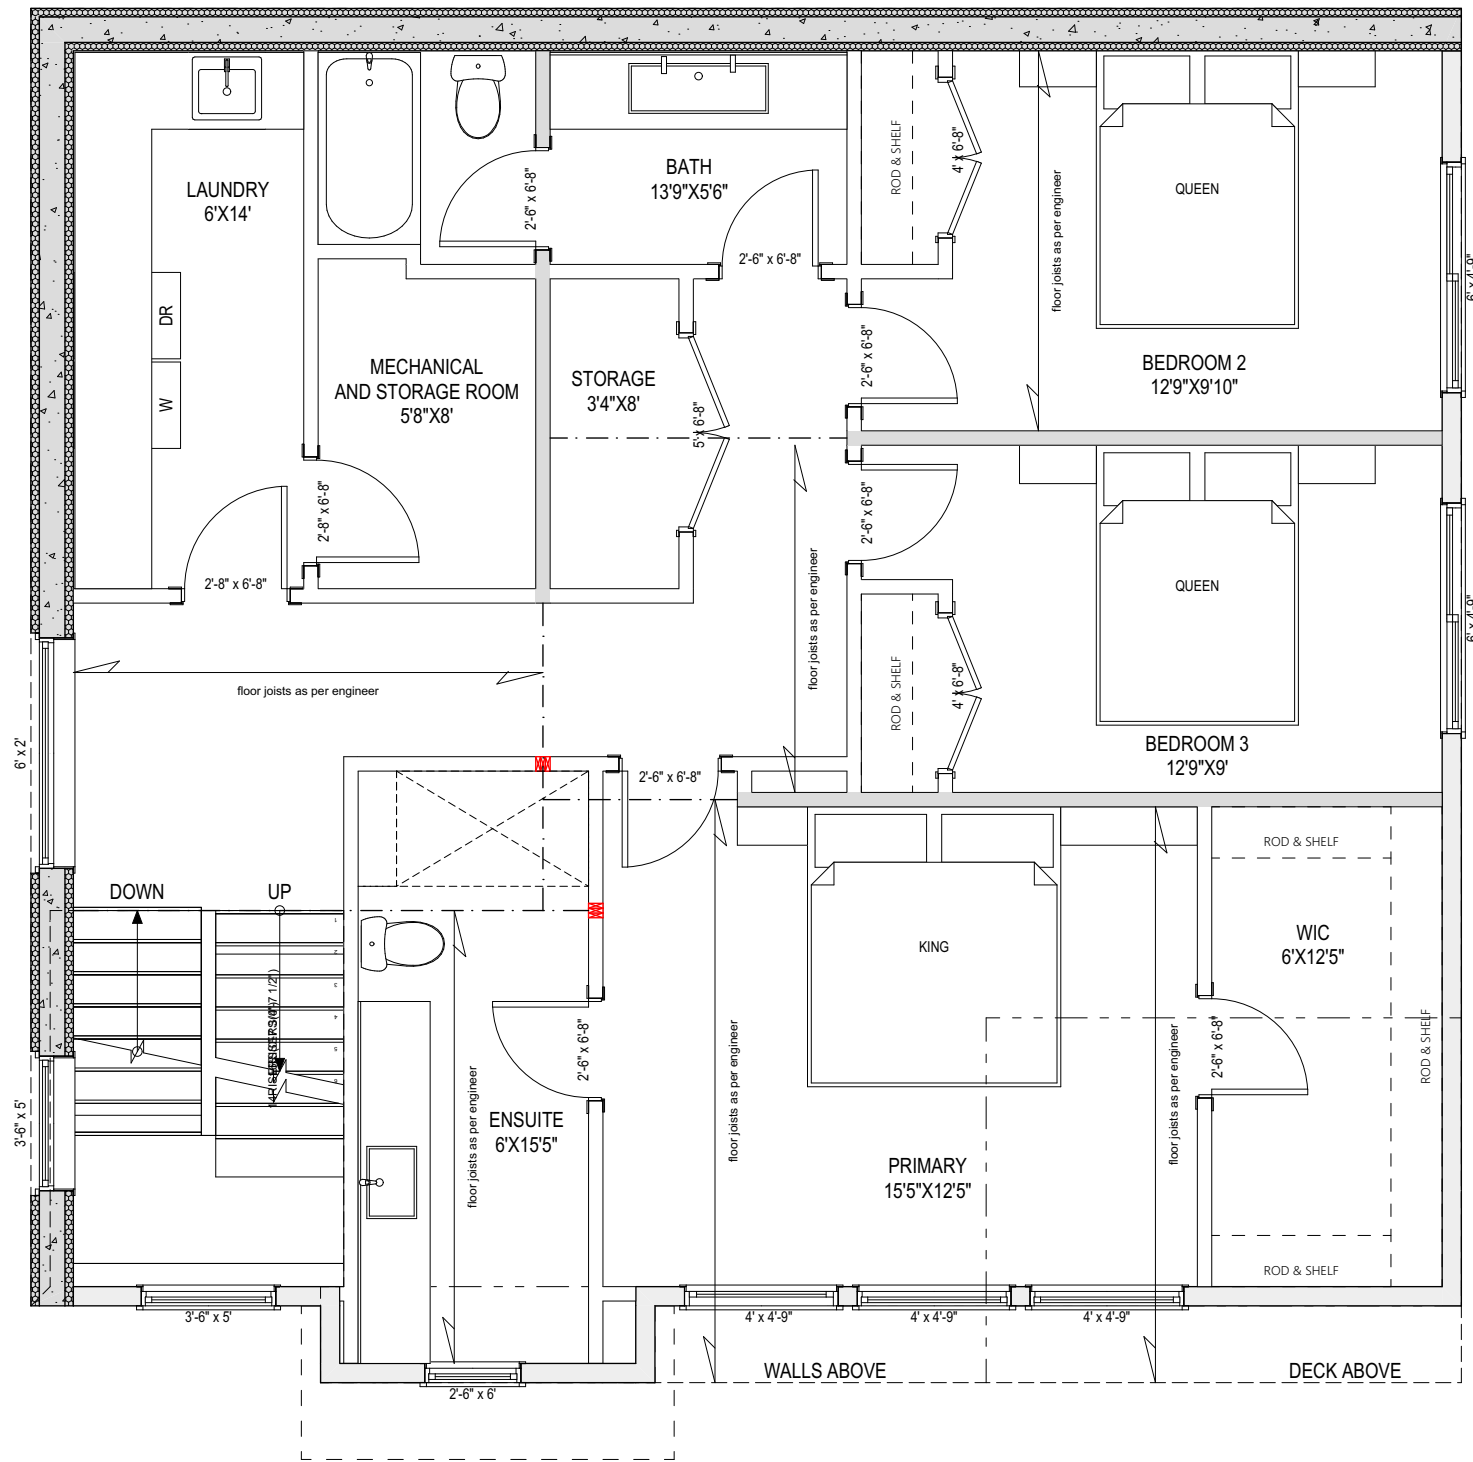


**MIDDLE FLOOR PLAN (9'-0 3/4" CEILING HEIGHT)**  
 SCALE: 1/4" = 1' - 0"  
 MIDDLE FLOOR AREA: 1,275.98 sq ft

<b>TITLE</b> FLOOR PLAN CONCEPT			<b>GENERAL NOTES</b> N/A	
<b>DATE</b> 11JUNE25	<b>PROJECT NO.</b> 1232	<b>PROJECT TITLE</b> 3621 AUTUMN LANE - SL16 - THE HEIGHTS - BTH	 <small>© 2021 CARMA DESIGN GROUP INC.</small>	

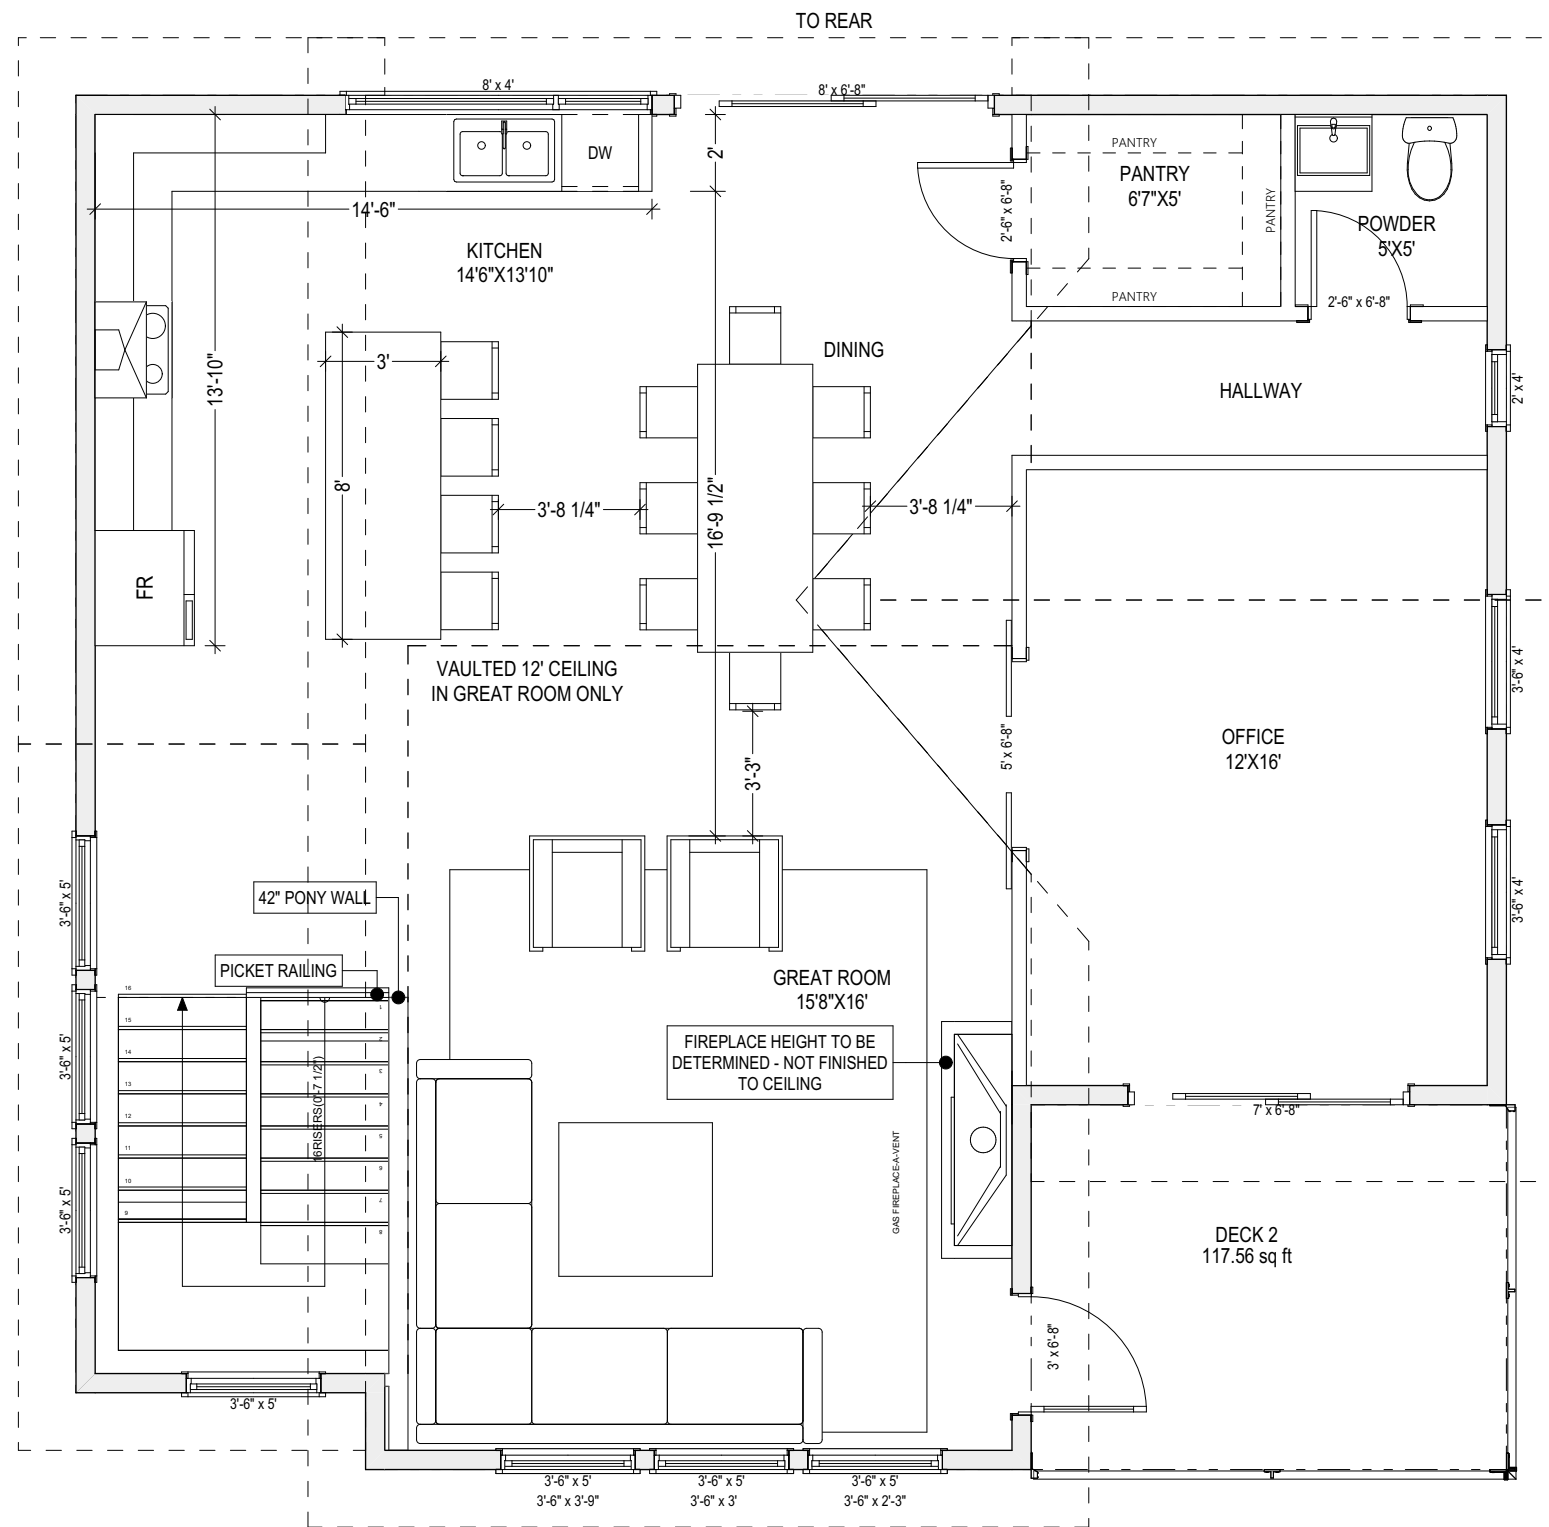

○ UPPER FLOOR PLAN (9'-0 3/4" CEILING HEIGHT)  
 SCALE: 1/4" = 1' - 0"  
 UPPER FLOOR AREA: 1,199.21 sq ft  
 WITH 12'-03/4" VAULTED CEILING

TITLE FLOOR PLAN CONCEPT			GENERAL NOTES N/A
DATE 11JUNE25	PROJECT NO. 1232	PROJECT TITLE 3621 AUTUMN LANE - SL16 - THE HEIGHTS - BTH	 <small>© 2021 CARMA DESIGN GROUP INC.</small>

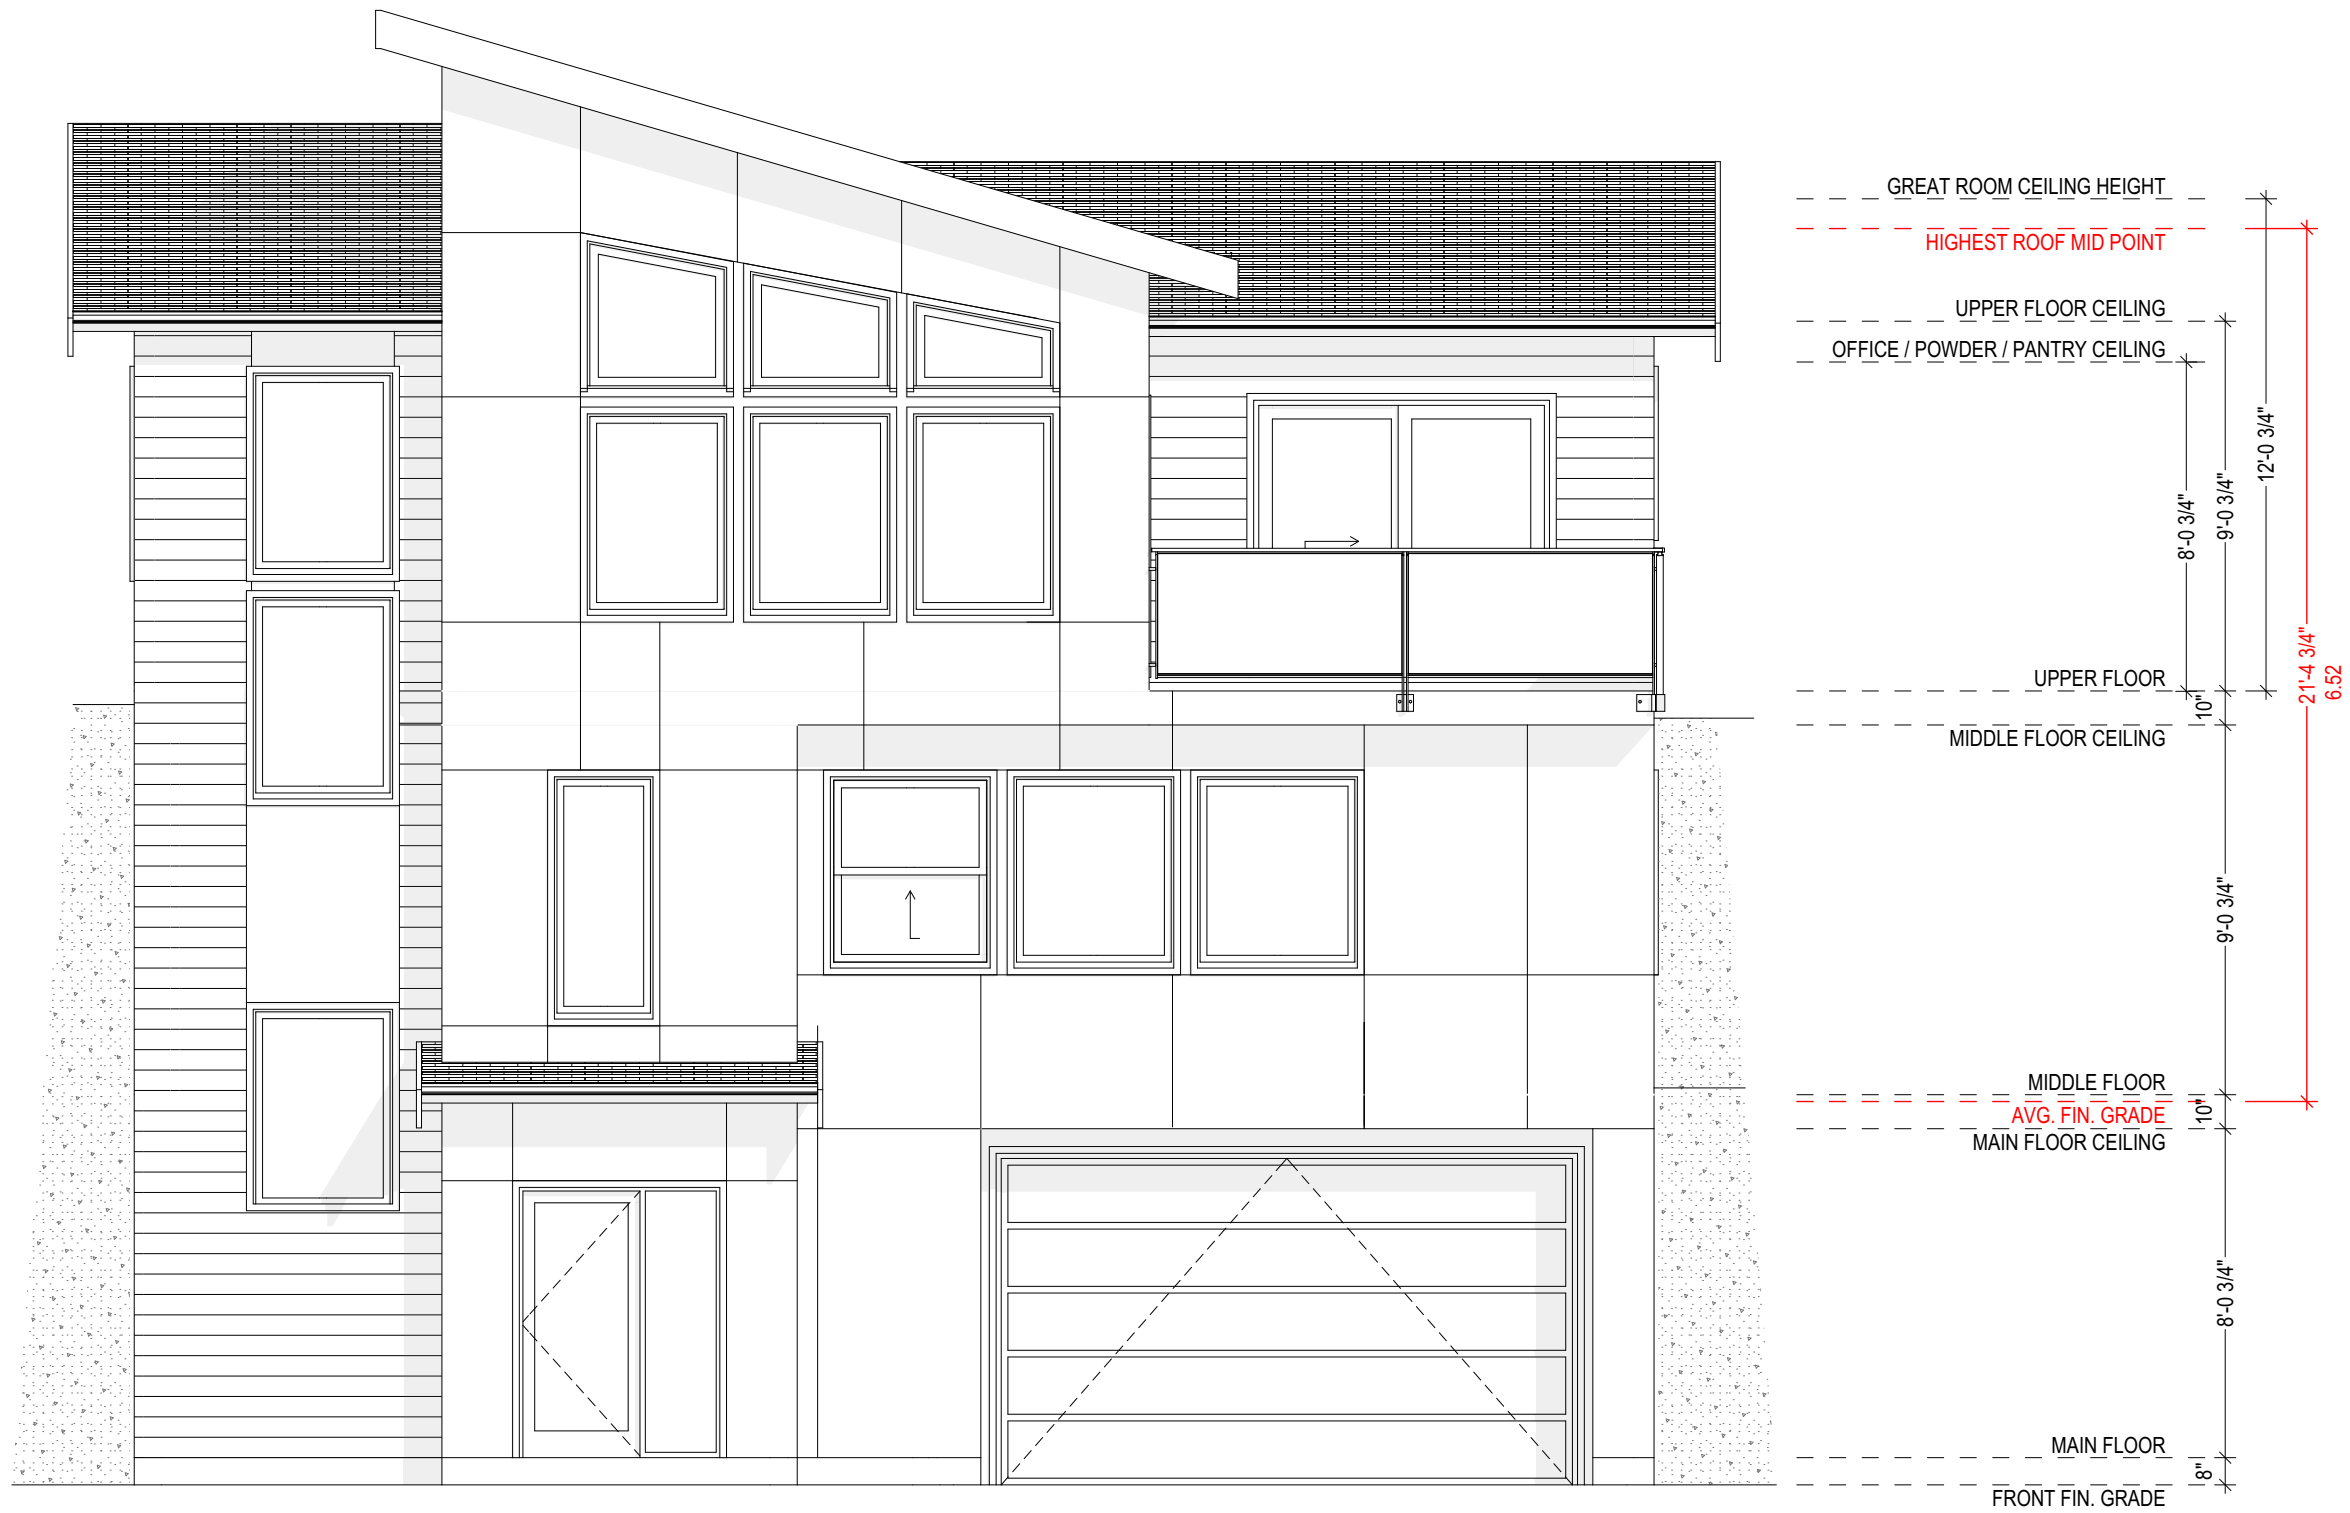

○ FRONT ELEVATION  
SCALE: 1/4" = 1' - 0"



TITLE ELEVATION			GENERAL NOTES N/A
DATE 11JUNE25	PROJECT NO. 1232	PROJECT TITLE 3621 AUTUMN LANE - SL16 - THE HEIGHTS - BTH	 <small>© 2021 CARMA DESIGN GROUP INC.</small>



LIMITING DISTANCE	1.60	m
EXPOSED BUILDING FACE	84.52	sq m
ALLOWABLE OPENINGS (as per Table 9.10.15.4)	8.0	%
ALLOWABLE OPENING AREA	6.76	sq m
PROPOSED OPENINGS	6.73	sq m

○ LEFT ELEVATION  
SCALE: 1/4" = 1' - 0"


TITLE ELEVATION			GENERAL NOTES N/A
DATE 11JUNE25	PROJECT NO. 1232	PROJECT TITLE 3621 AUTUMN LANE - SL16 - THE HEIGHTS - BTH	

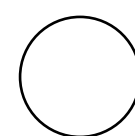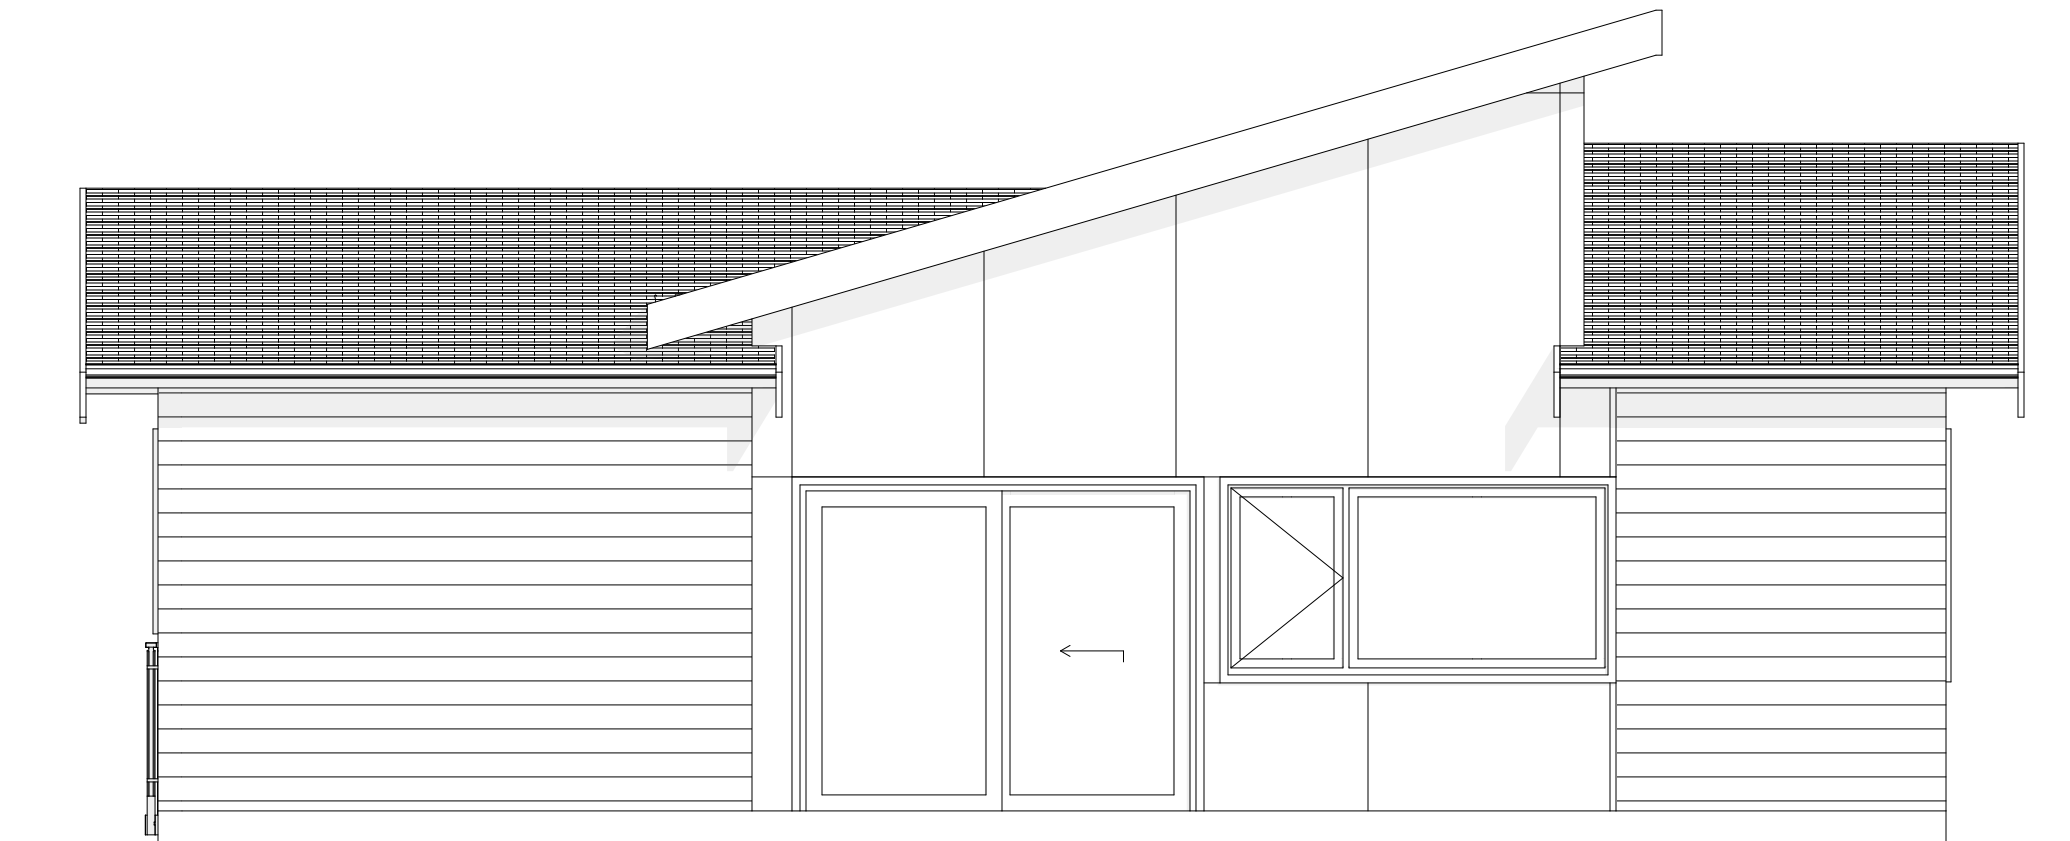

## REAR ELEVATION

SCALE: 1/4" = 1' - 0"

TITLE			GENERAL NOTES
ELEVATION			
DATE	PROJECT NO.	PROJECT TITLE	N/A
11JUNE25	1232	3621 AUTUMN LANE - SL16 - THE HEIGHTS - BTH	

 

**RIGHT ELEVATION**

SCALE: 1/4" = 1' - 0"

TITLE <b>ELEVATION</b>			GENERAL NOTES N/A
DATE 11JUNE25	PROJECT NO. 1232	PROJECT TITLE 3621 AUTUMN LANE - SL16 - THE HEIGHTS - BTH	 <small>© 2021 CARMA DESIGN GROUP INC.</small>