
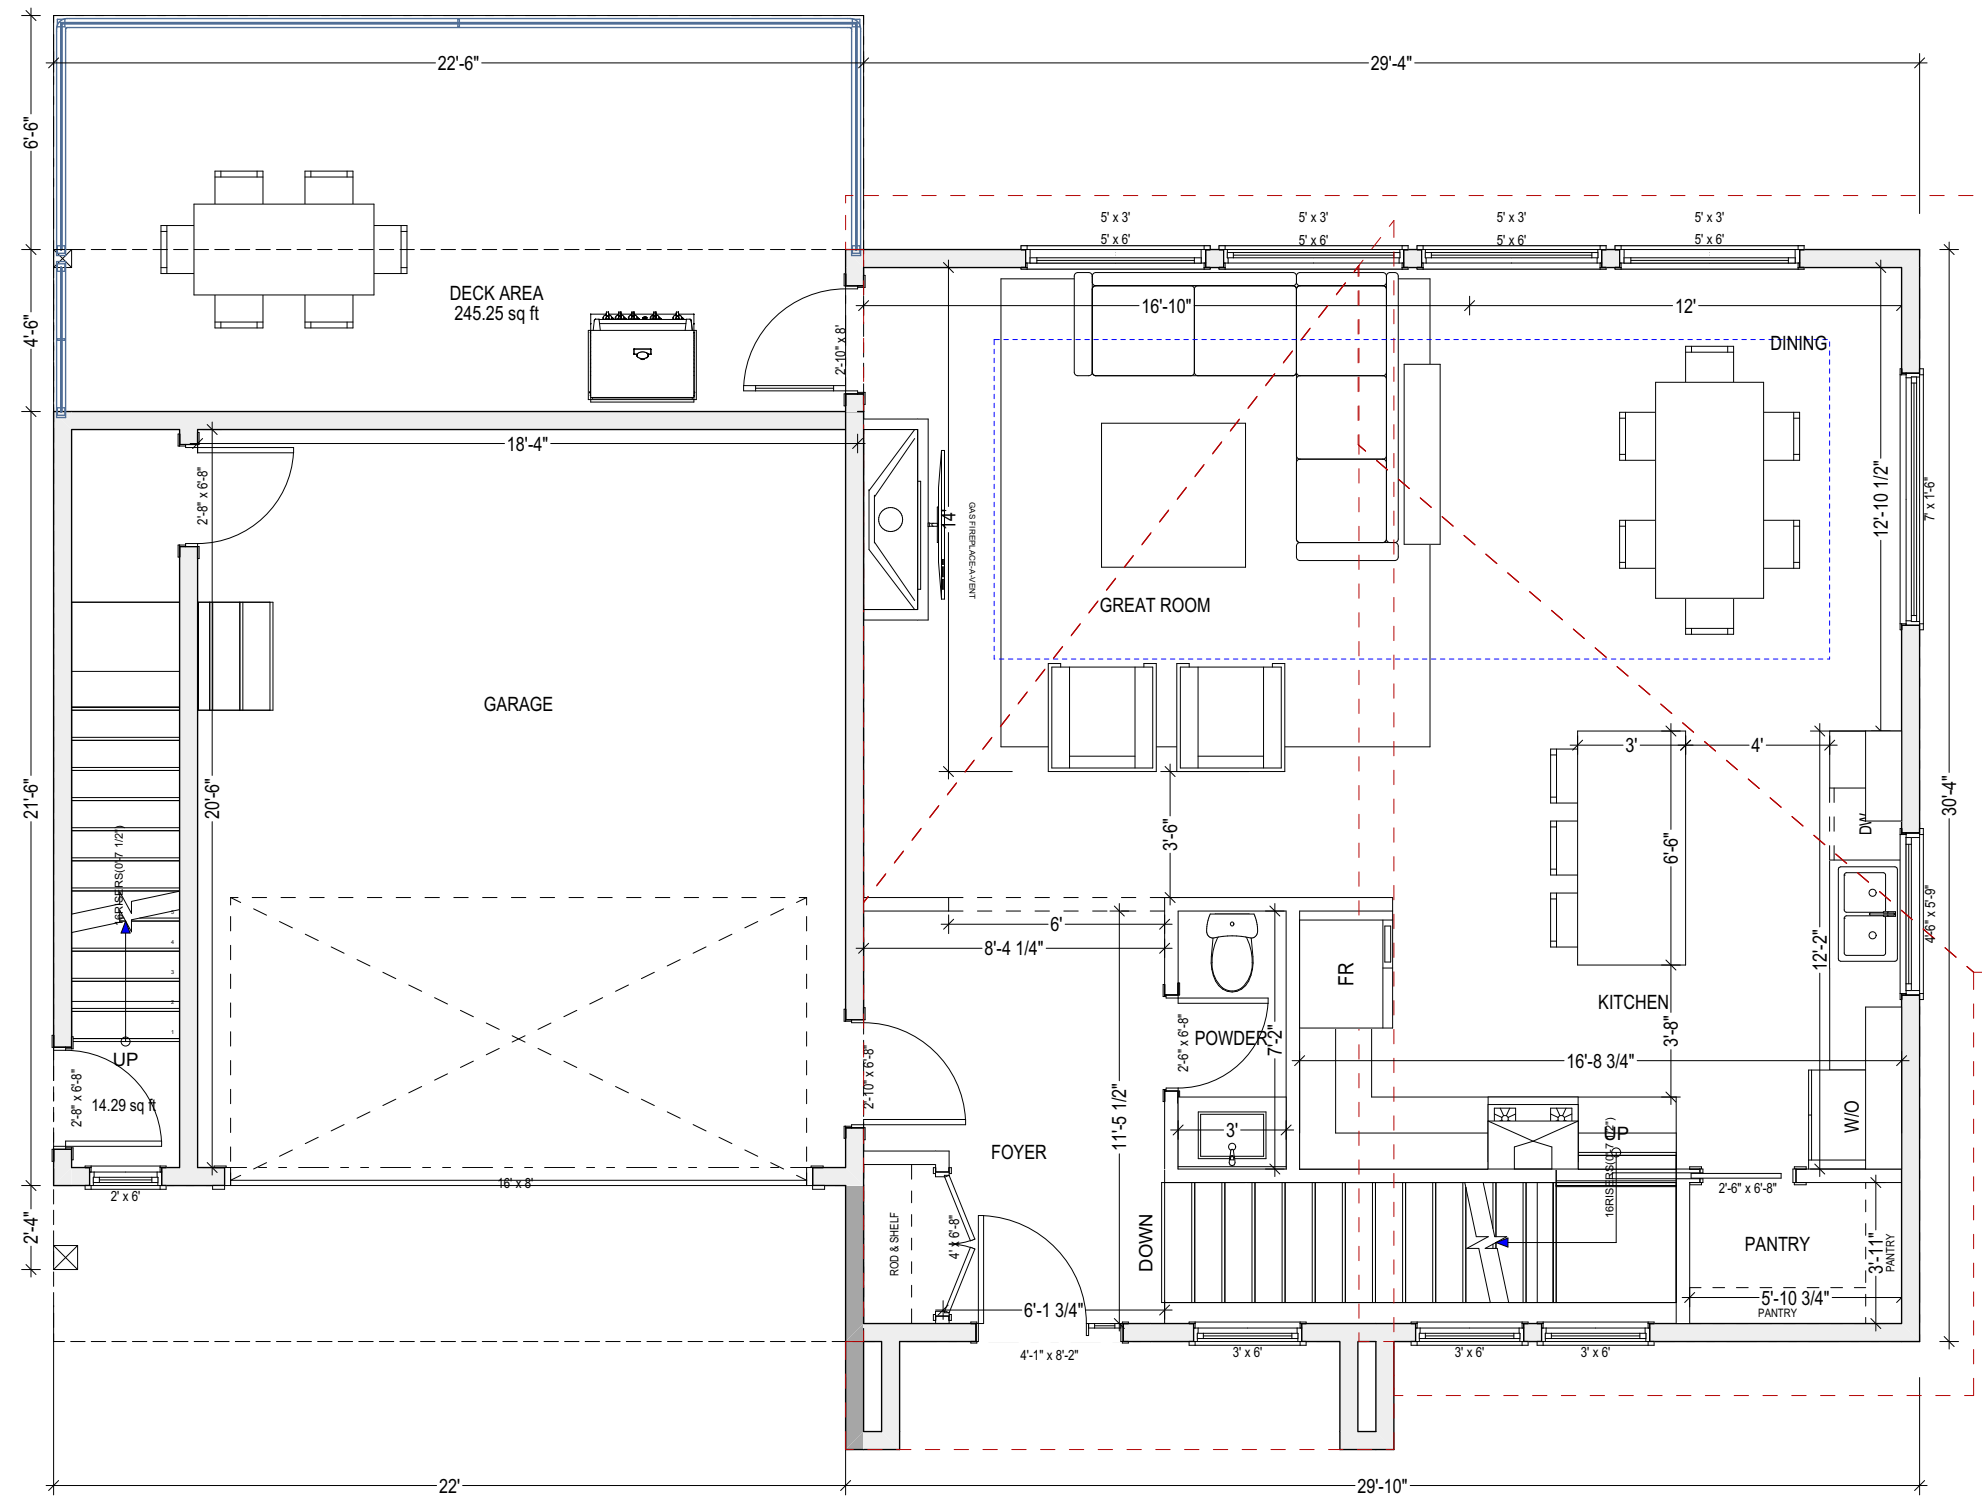



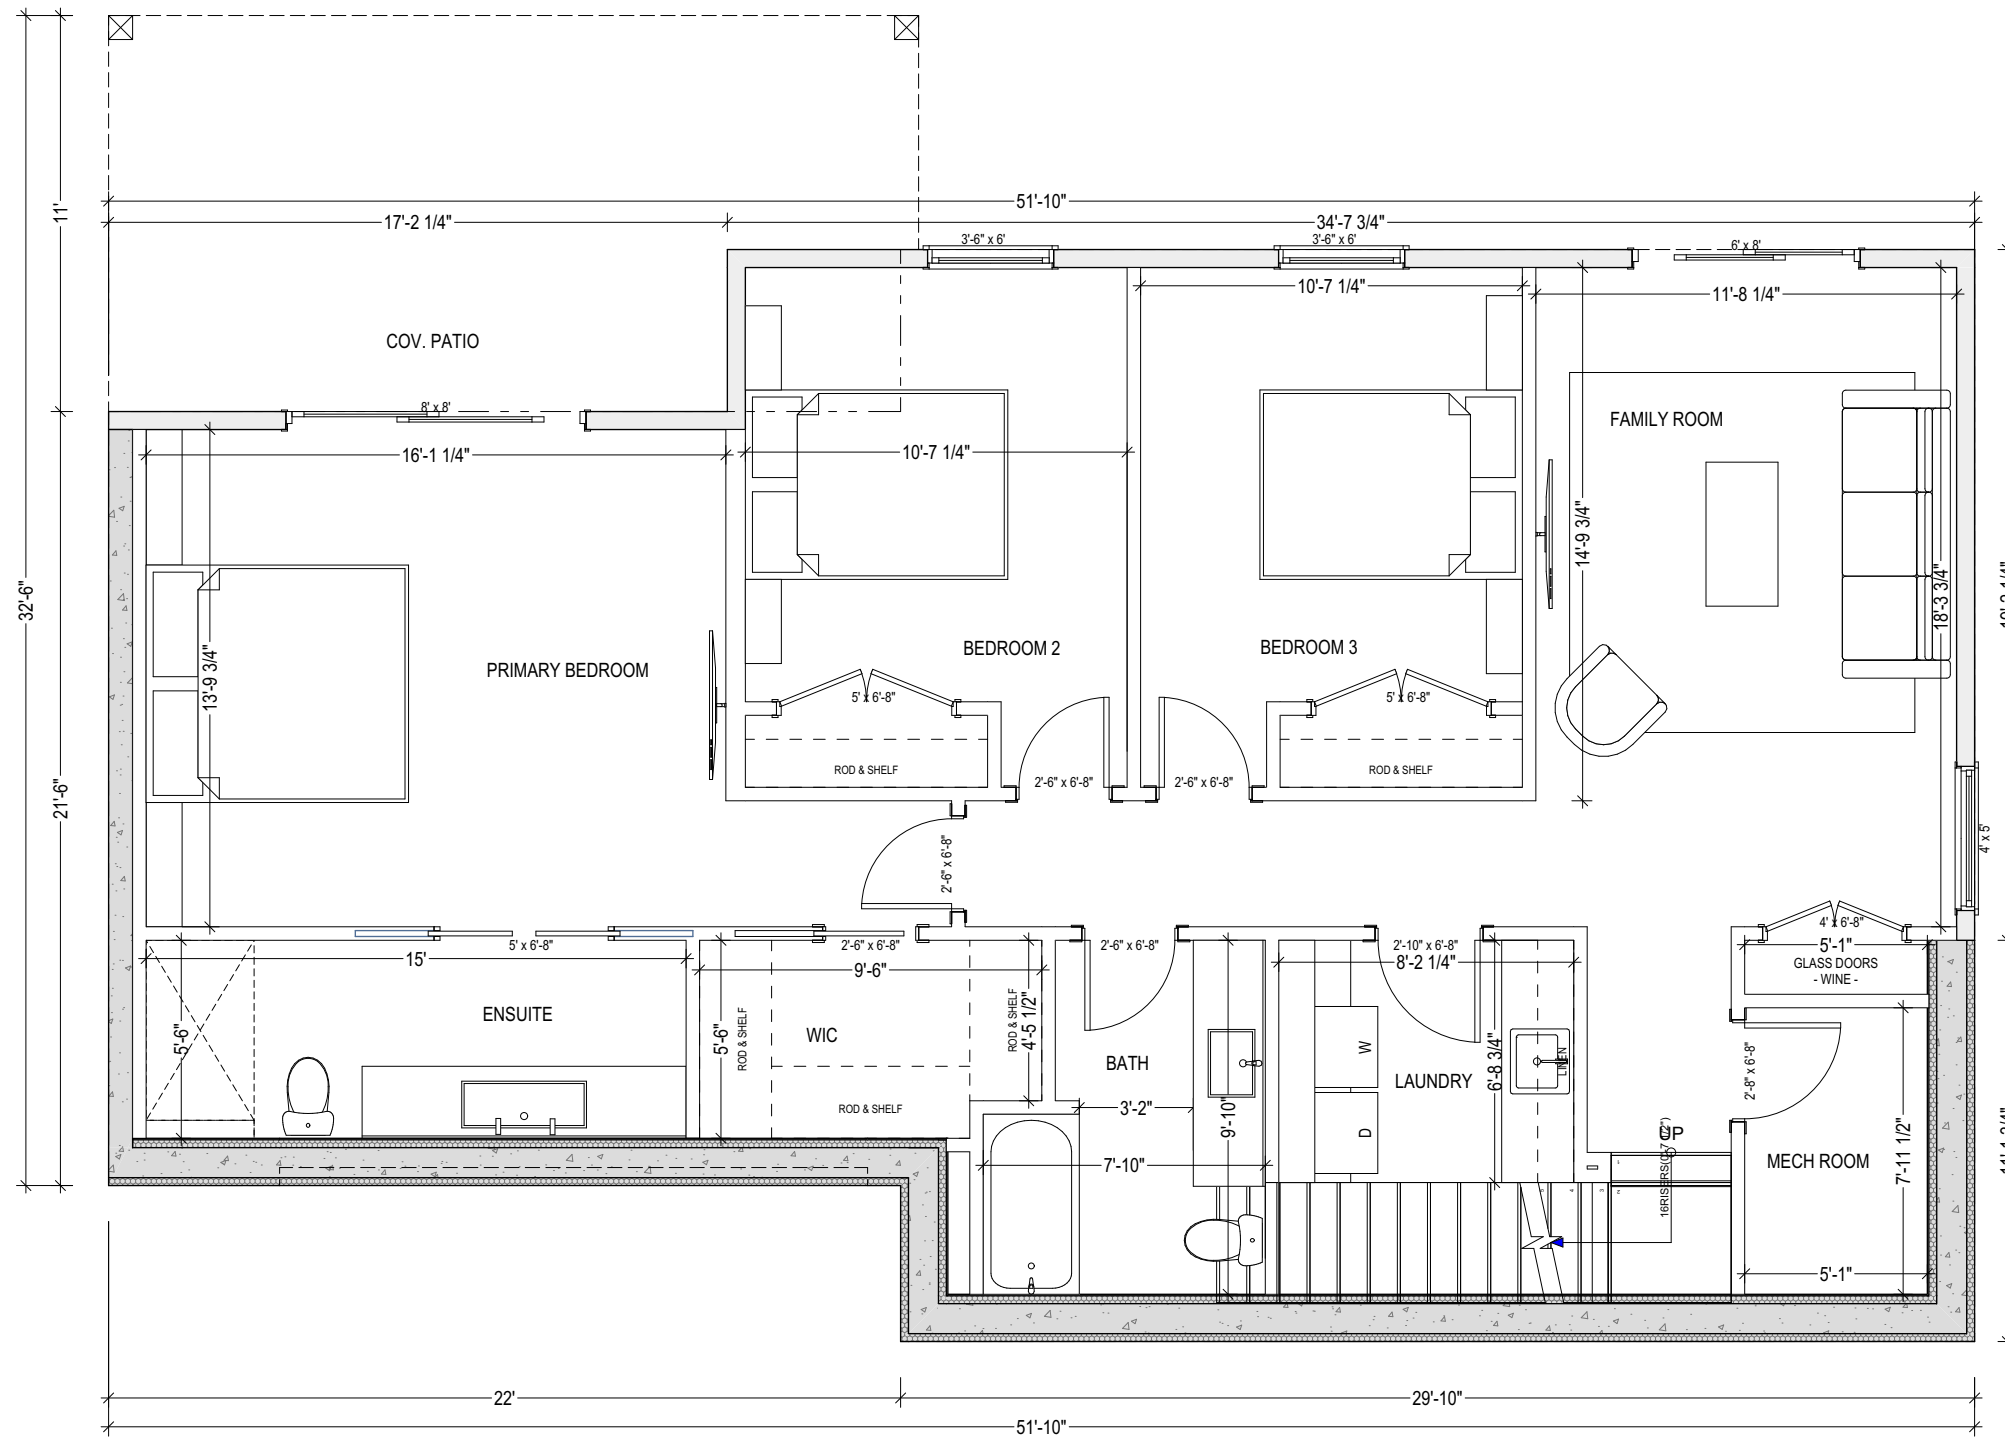
TITLE SL14		PLAN TYPE HUDSON	TITLE PRELIMINARY SITE PLAN	PREPARED FOR BTH CONSTRUCTION LTD. 757 LATORIA ROAD LANGFORD, BC	
DATE 16SEPT24	PROJECT NO. 1215	PROJECT TITLE 3628 AUTUMN LANE - THE HEIGHTS		© 2024 CARMA DESIGN GROUP INC.	



MAIN FLOOR PLAN (9'-0 3/4" CEILING HEIGHT)


SCALE: 1/4" = 1' - 0"
 MAIN FLOOR AREA: 894.2 sq ft
 GARAGE AREA: 469.46 sq ft


TITLE SL14		PLAN TYPE HUDSON	TITLE FLOOR PLAN CONCEPT	PREPARED FOR BTH CONSTRUCTION LTD. 757 LATORIA ROAD LANGFORD, BC
DATE 16SEPT24	PROJECT NO. 1215	PROJECT TITLE 3628 AUTUMN LANE - THE HEIGHTS		 <small>© 2024 CARMA DESIGN GROUP INC.</small>




○ LOWER FLOOR PLAN (9'-0 3/4" CEILING HEIGHT)


SCALE: 1/4" = 1' - 0"
 LOWER FLOOR AREA: 1,399.6 sq ft

TITLE SL14		PLAN TYPE HUDSON	TITLE FLOOR PLAN CONCEPT	PREPARED FOR BTH CONSTRUCTION LTD. 757 LATORIA ROAD LANGFORD, BC
DATE 16SEPT24	PROJECT NO. 1215	PROJECT TITLE 3628 AUTUMN LANE - THE HEIGHTS		 <small>© 2024 CARMA DESIGN GROUP INC.</small>

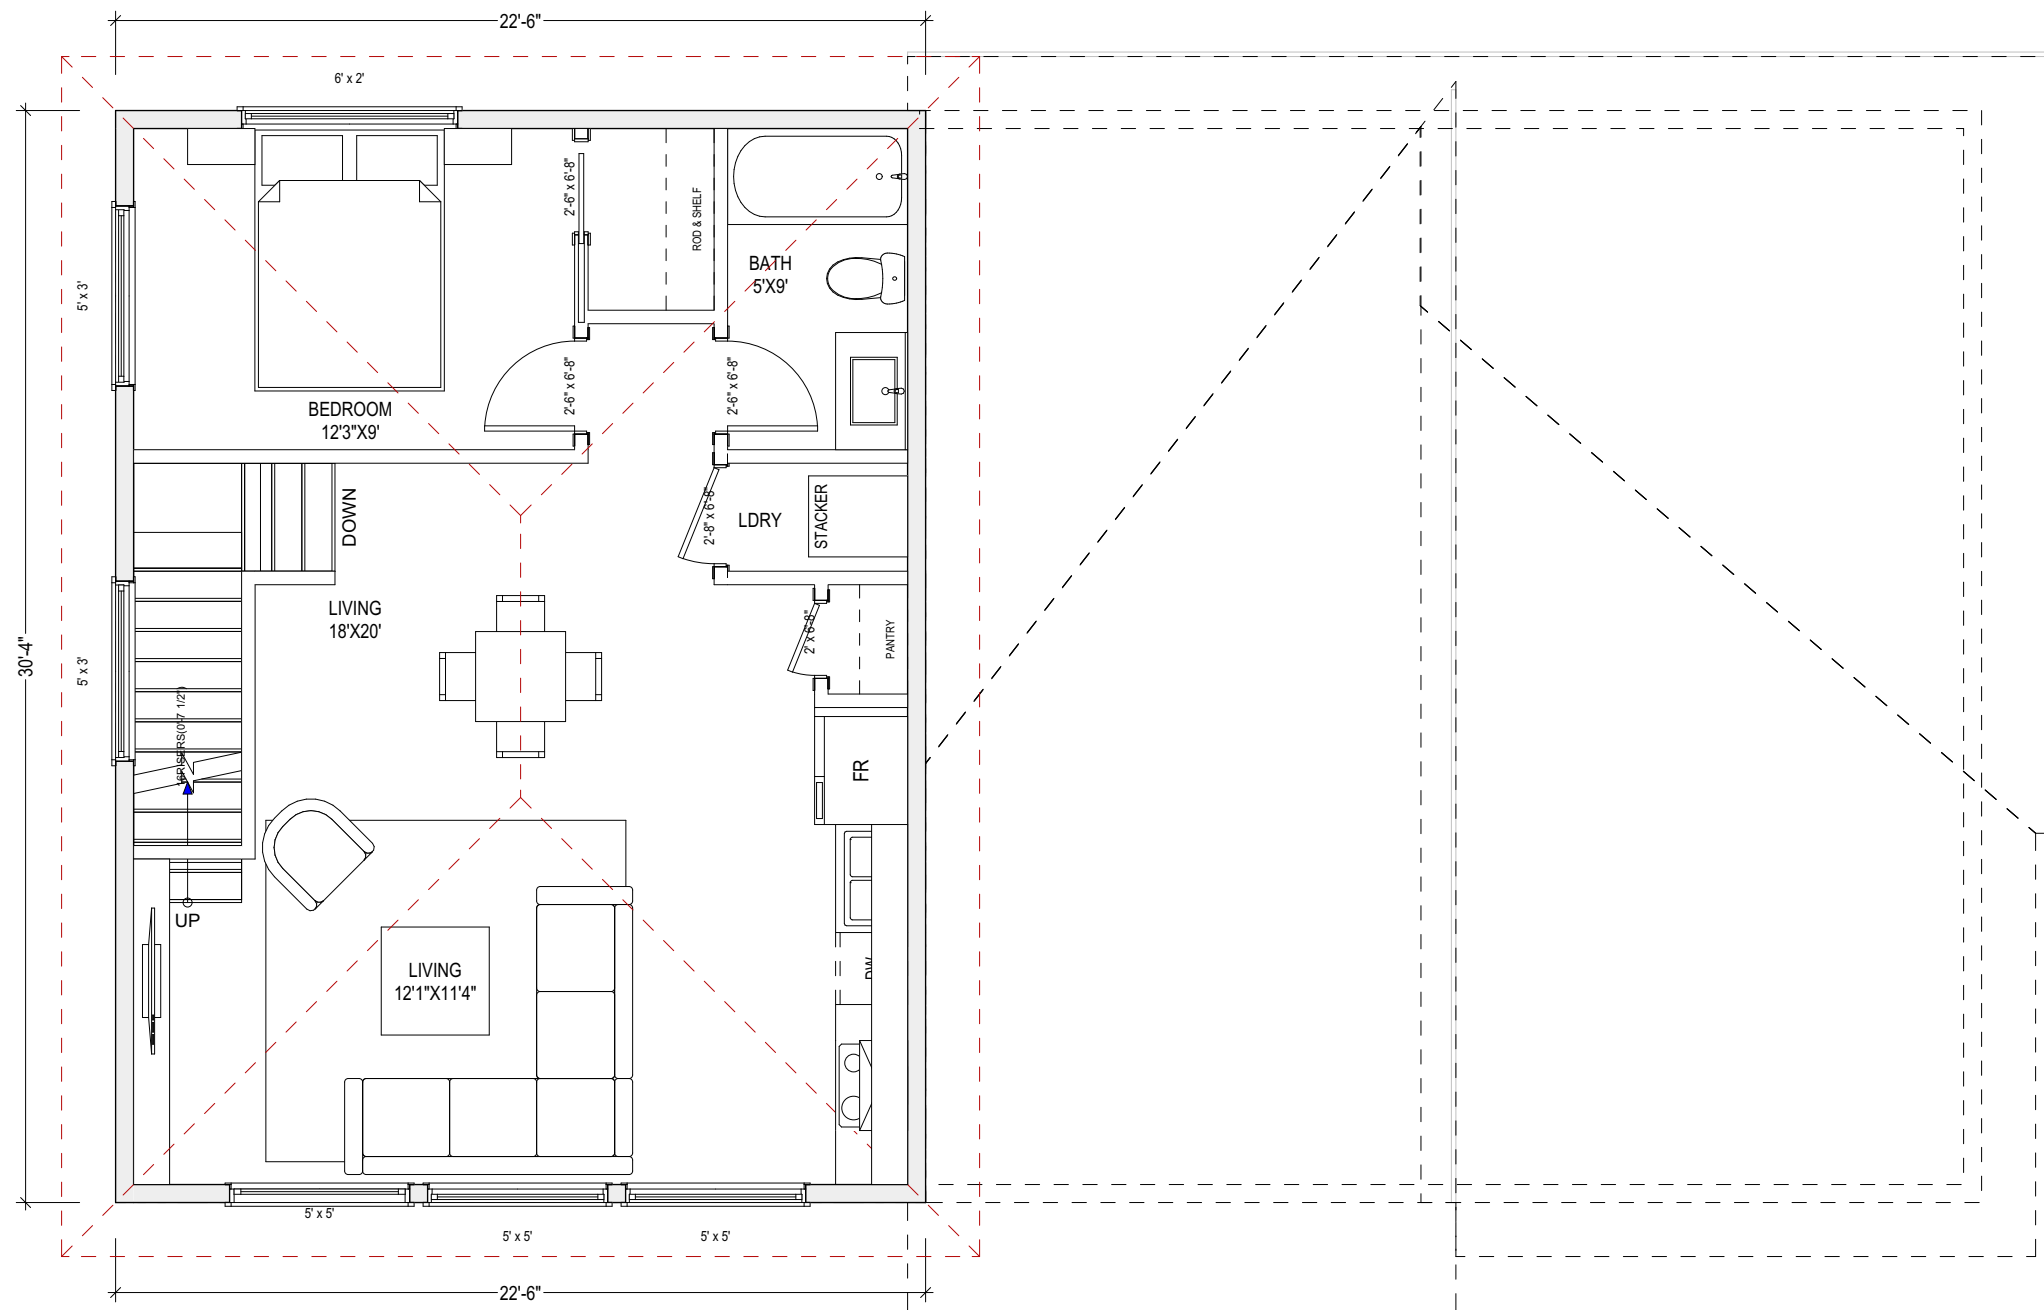


○ UPPER FLOOR PLAN (9'-0 3/4" CEILING HEIGHT)
 SCALE: 1/4" = 1' - 0"
 SECONDARY SUITE AREA: 682.04 sq ft

TITLE SL14		PLAN TYPE HUDSON	TITLE FLOOR PLAN CONCEPT	PREPARED FOR BTH CONSTRUCTION LTD. 757 LATORIA ROAD LANGFORD, BC
DATE 16SEPT24	PROJECT NO. 1215	PROJECT TITLE 3628 AUTUMN LANE - THE HEIGHTS		 <small>© 2024 CARMA DESIGN GROUP INC.</small>

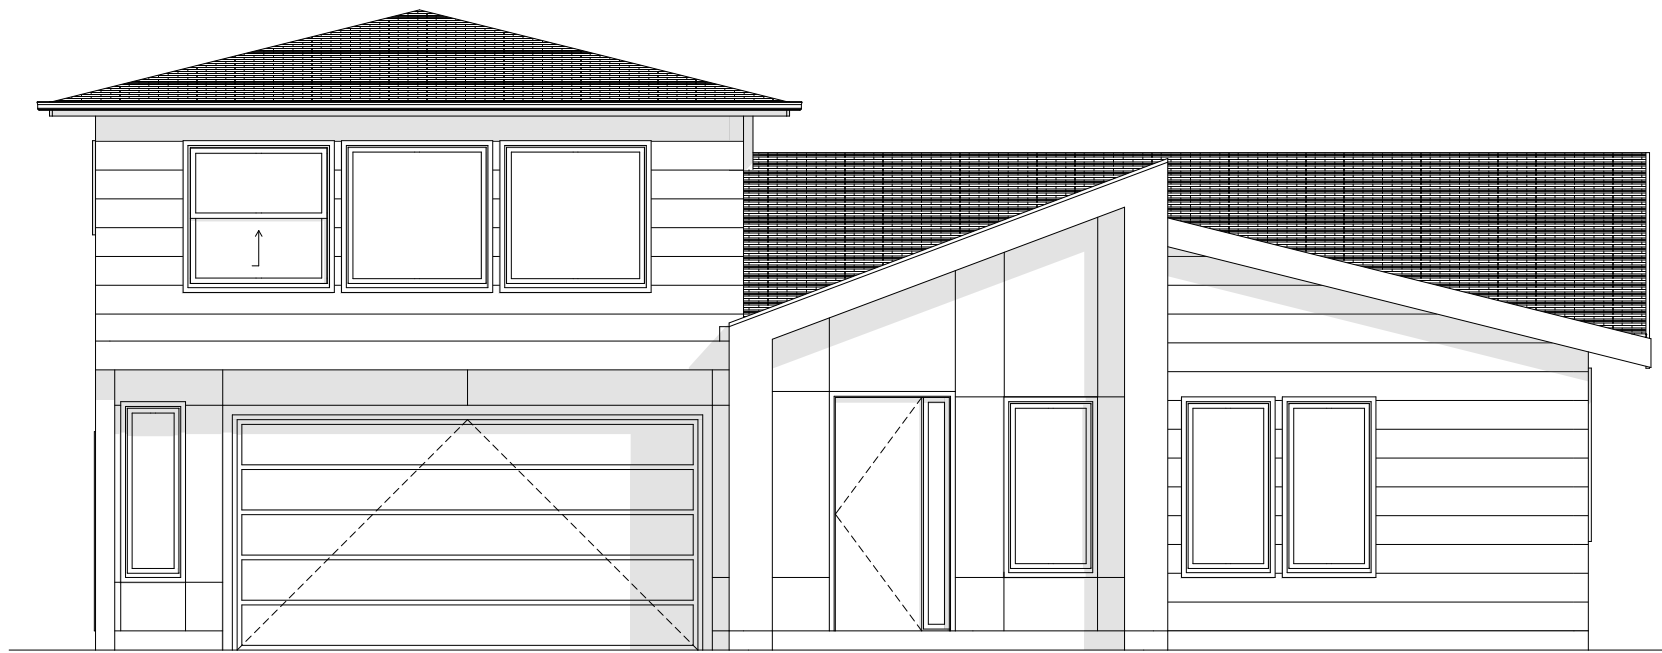

○ FRONT ELEVATION
SCALE: 1/4" = 1' - 0"

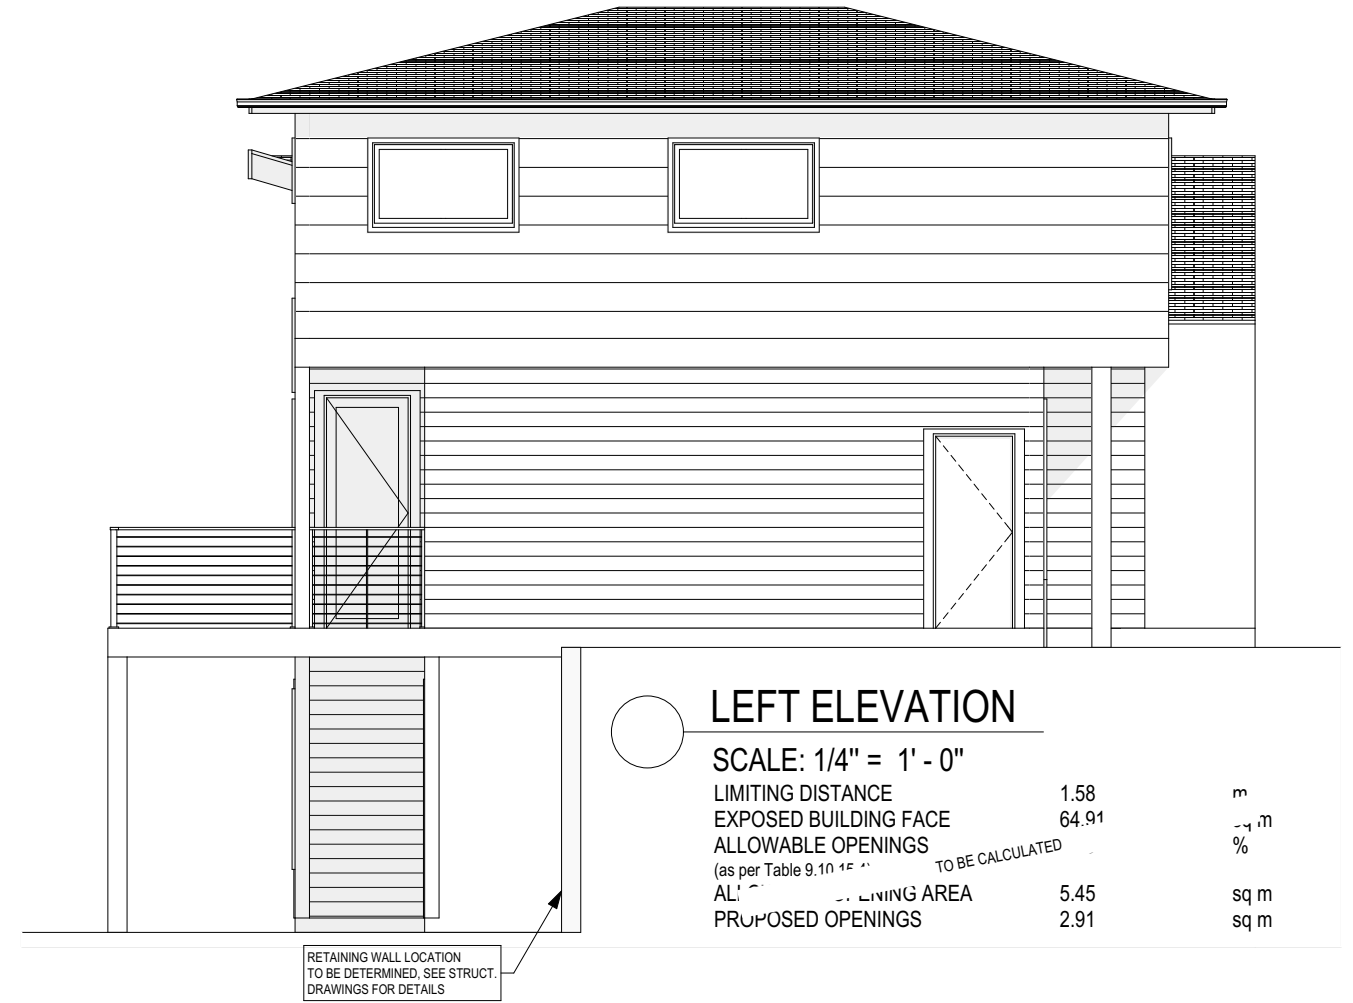

○ LEFT ELEVATION
SCALE: 1/4" = 1' - 0"

LIMITING DISTANCE	1.58	m
EXPOSED BUILDING FACE	64.91	sq m
ALLOWABLE OPENINGS (as per Table 9.10.15.1)	TO BE CALCULATED	%
AL... LIVING AREA	5.45	sq m
PROPOSED OPENINGS	2.91	sq m


RETAINING WALL LOCATION
TO BE DETERMINED, SEE STRUCT.
DRAWINGS FOR DETAILS

TITLE SL14		PLAN TYPE HUDSON	TITLE ELEVATIONS	PREPARED FOR BTH CONSTRUCTION LTD. 757 LATORIA ROAD LANGFORD, BC	 <small>© 2024 CARMA DESIGN GROUP INC.</small>
DATE 16SEPT24	PROJECT NO. 1215	PROJECT TITLE 3628 AUTUMN LANE - THE HEIGHTS			




RETAINING WALL LOCATION
TO BE DETERMINED, SEE STRUCT.
DRAWINGS FOR DETAILS

○ REAR ELEVATION
SCALE: 1/4" = 1' - 0"

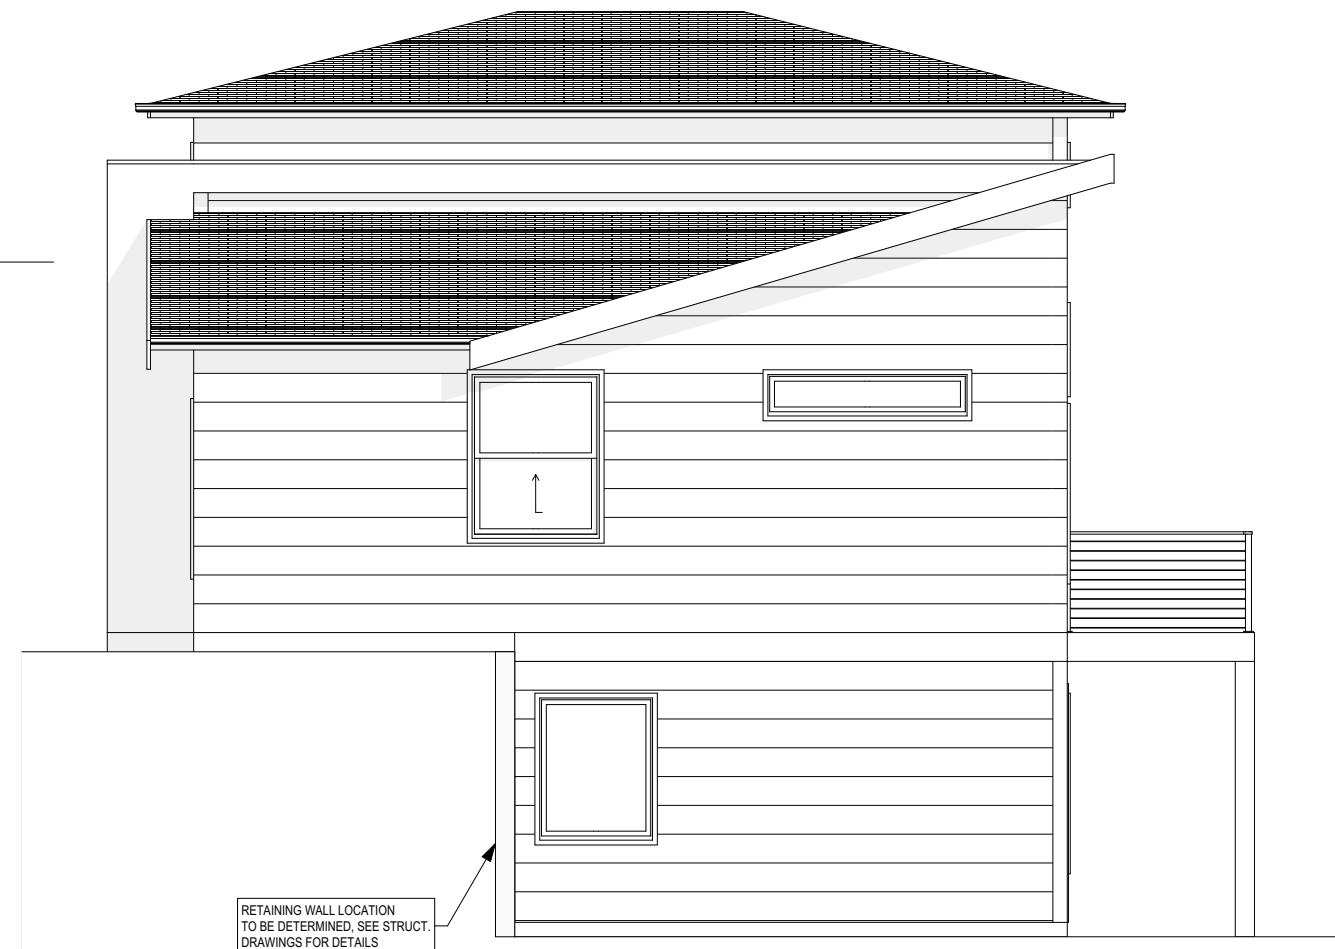

RETAINING WALL LOCATION
TO BE DETERMINED, SEE STRUCT.
DRAWINGS FOR DETAILS

○ RIGHT ELEVATION
SCALE: 1/4" = 1' - 0"

TITLE SL14		PLAN TYPE HUDSON	TITLE ELEVATIONS	PREPARED FOR BTH CONSTRUCTION LTD. 757 LATORIA ROAD LANGFORD, BC	
DATE 16SEPT24	PROJECT NO. 1215	PROJECT TITLE 3628 AUTUMN LANE - THE HEIGHTS		© 2024 CARMA DESIGN GROUP INC.	